


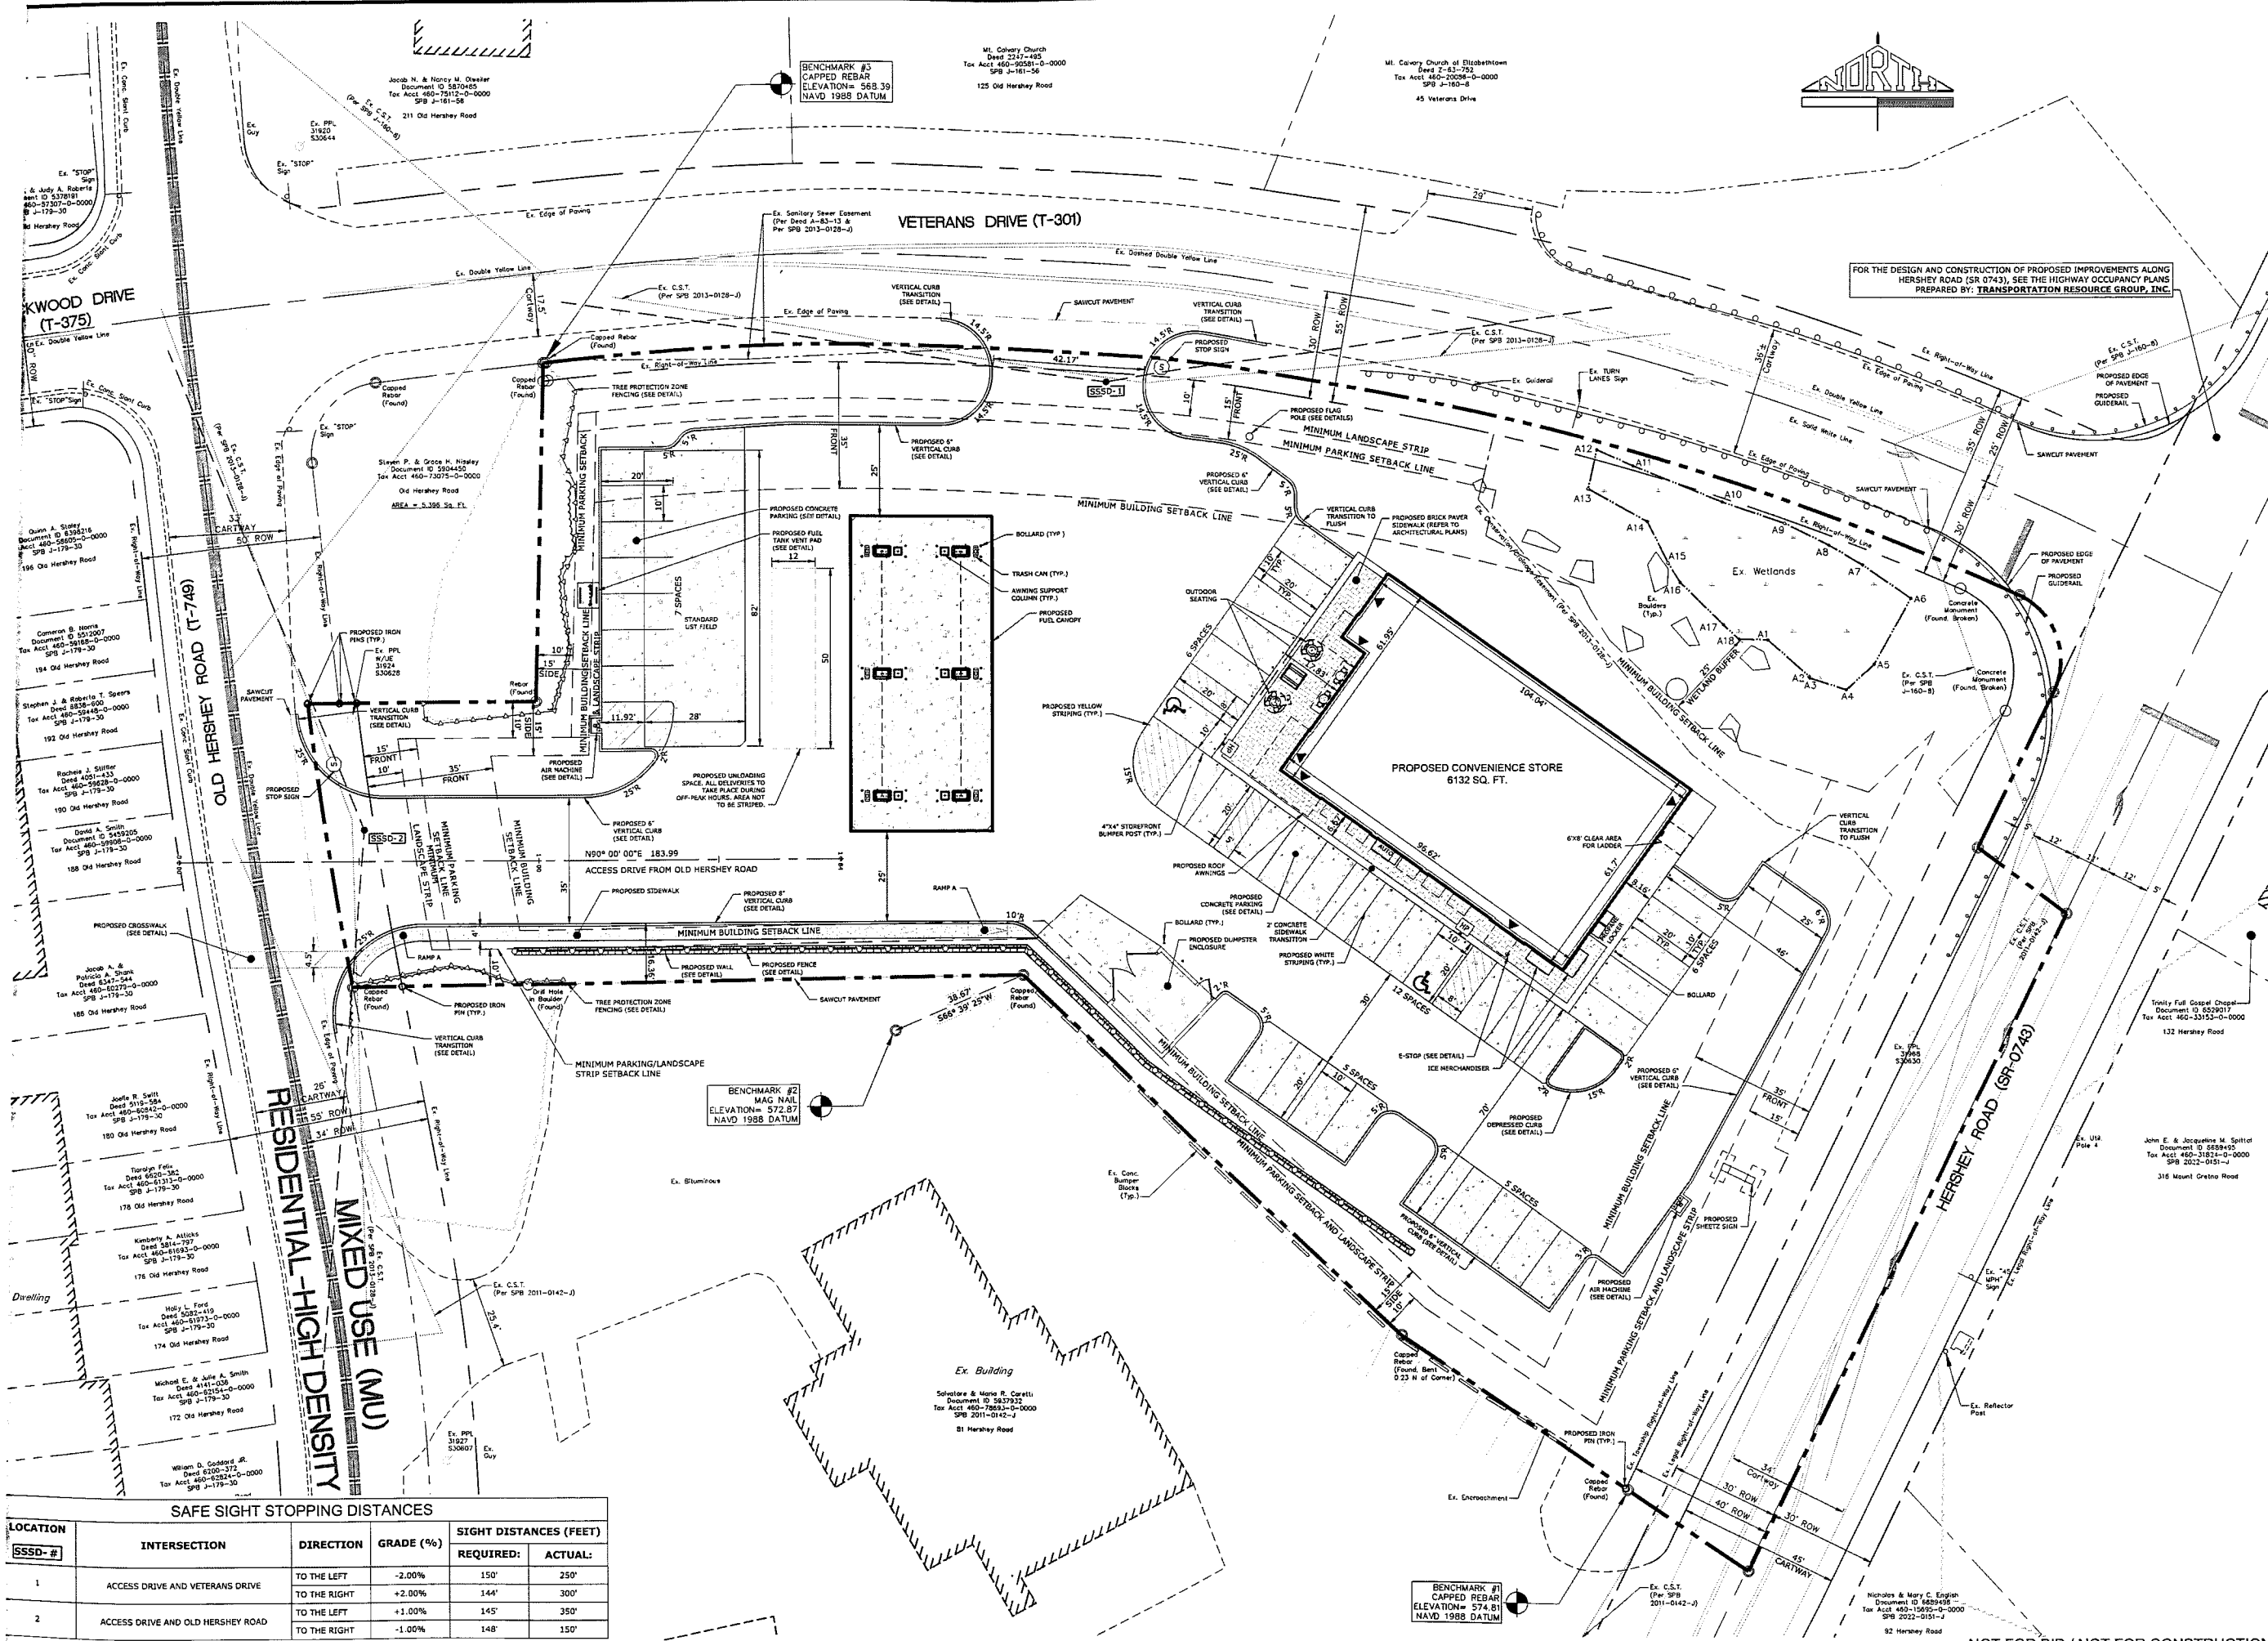

FOR THE DESIGN AND CONSTRUCTION OF PROPOSED IMPROVEMENTS ALONG
HERSHEY ROAD (SR 0743). SEE THE HIGHWAY OCCUPANCY PLANS
PREPARED BY: TRANSPORTATION RESOURCE GROUP, INC.

NO.	DATE	REVISION
1	10/22/2024	REVISION PER TWP
2	11/22/2024	REVISION PER TWP

SEAL

SEAL

CLIENT
SHEETZ, INC.
351 SHEETZ WAY
CLAYTON, PA 16025
(814) 238-6013

LAYOUT PLAN
MOUNT JOY TOWNSHIP
LANCASTER COUNTY, PA
PRELIMINARY/FINAL LAND DEVELOPMENT PLAN
(VETERANS DRIVE)
SHEETZ - ELIZABETHTOWN, PA

Land Planning
Landscape Architecture
Civil Engineering

Corporate Office:
1000 N. 10th St., Suite 101
York, PA 17403
Phone: (717) 716-1196
Fax: (717) 716-1197
www.rgsassociates.com

Regional Office:
1000 N. 10th St., Suite 101
York, PA 17403
Phone: (717) 716-1196
Fax: (717) 716-1197
www.rgsassociates.com

RG
ASSOCIATES

DATE: NOVEMBER 22, 2024
PROJECT NO.: 202404-019
MANAGER: CHRIS VENARCHIO
SHEET NO.: LD-4 OF 32

SAFE SIGHT STOPPING DISTANCES				
LOCATION	INTERSECTION	DIRECTION	GRADE (%)	SIGHT DISTANCES (FEET)
SSSD-#				REQUIRED: ACTUAL:
1	ACCESS DRIVE AND VETERANS DRIVE	TO THE LEFT	-2.00%	150' 250'
		TO THE RIGHT	+2.00%	144' 300'
2	ACCESS DRIVE AND OLD HERSHEY ROAD	TO THE LEFT	+1.00%	145' 350'
		TO THE RIGHT	-1.00%	148' 150'

NOT FOR BID / NOT FOR CONSTRUCTION