



-ERENCE: L:\Projects\22\22 PRINTED: 12/01/2022, 5:36

CONCEPTUAL SITE PLAN FOR **GREINER TRACT** FOR PDC NORTHEAST LPIV, LLC MOUNT JOY TOWNSHIP, LANCASTER COUNTY, PENNSYLVANIA

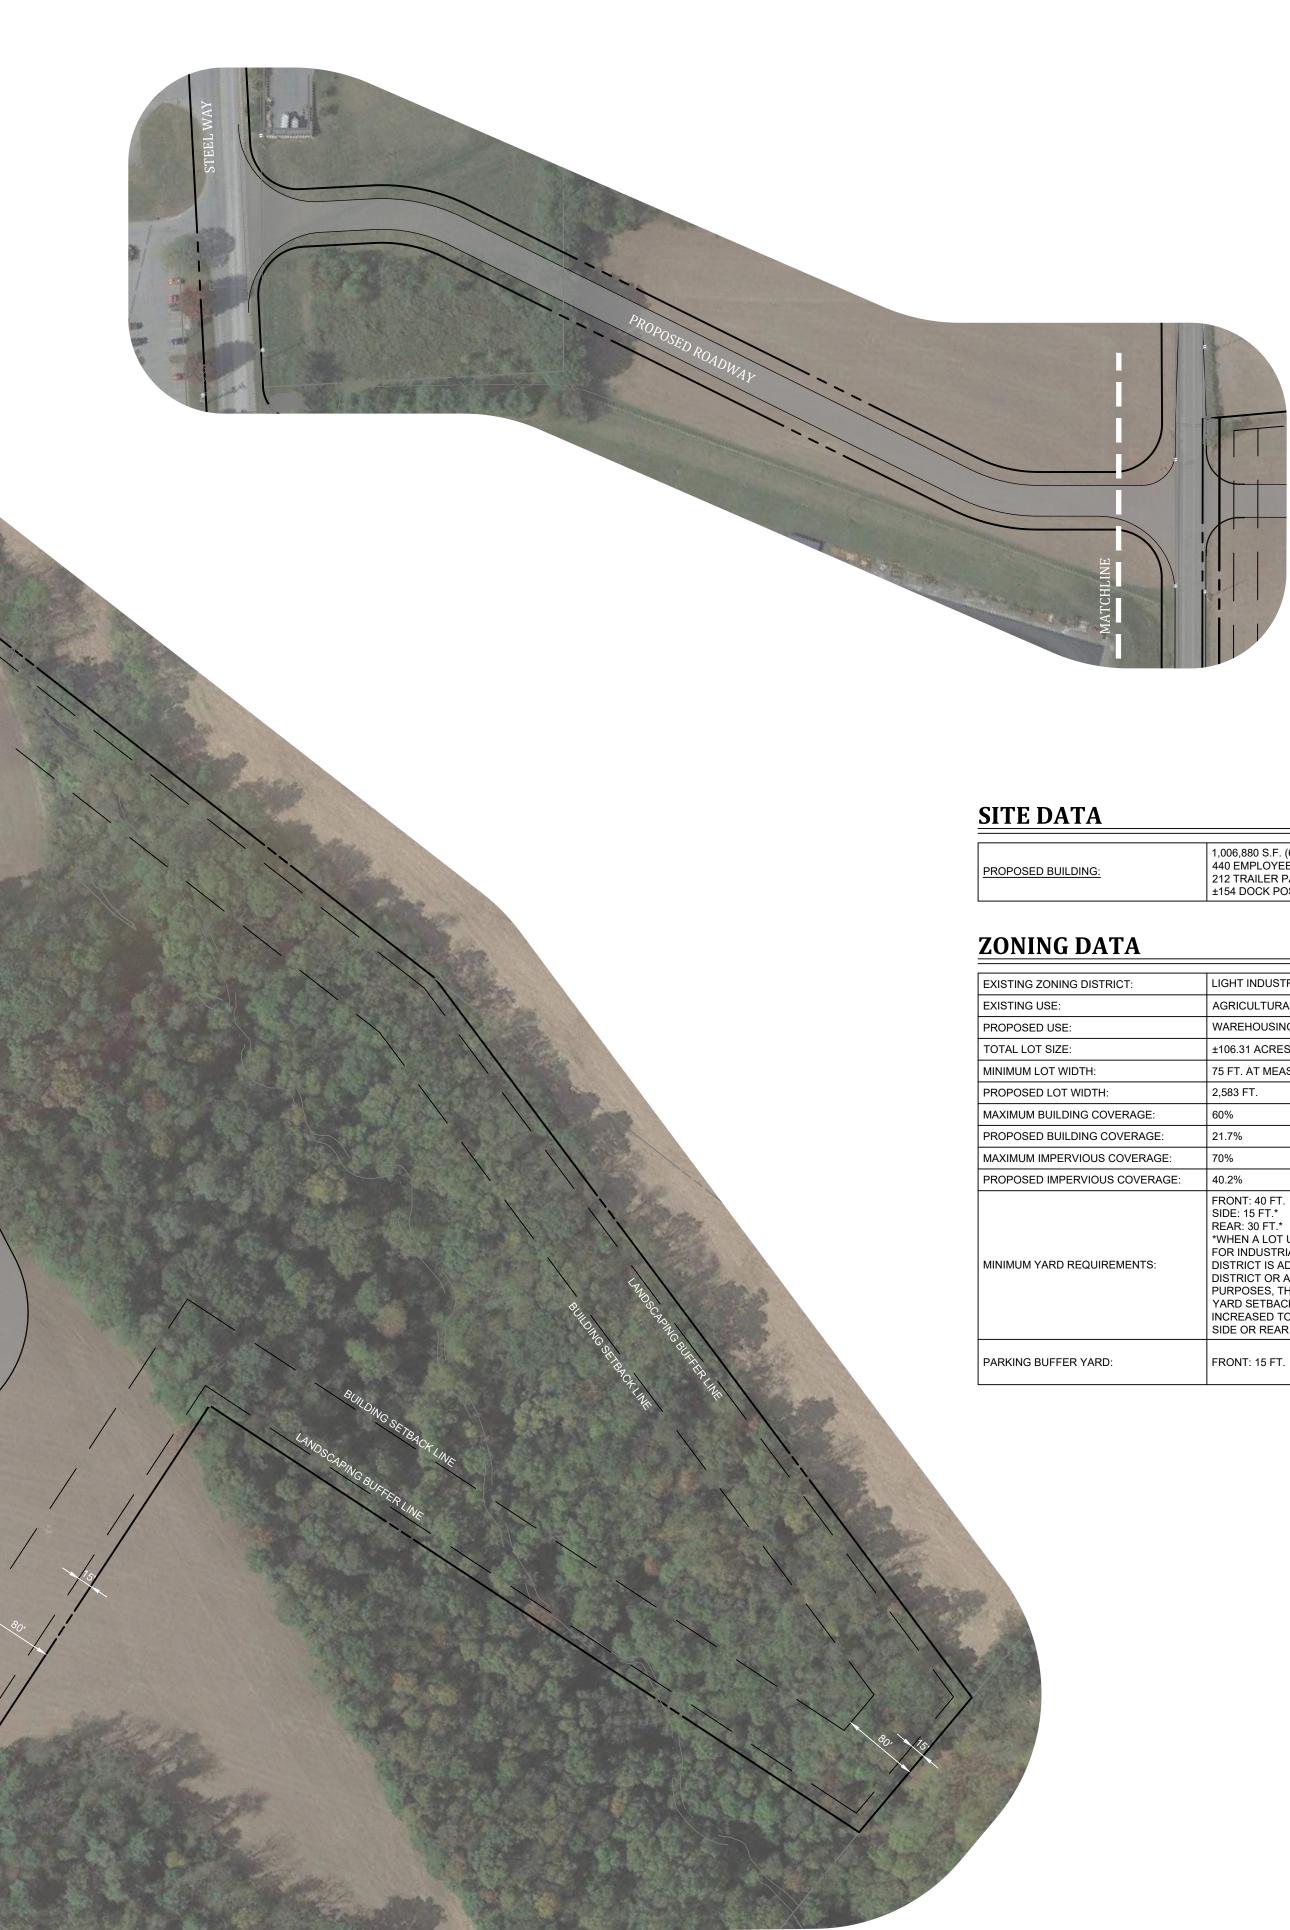



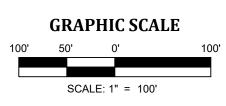



1,006,880 S.F. (620 FT. X 1,624 FT.) 440 EMPLOYEE PARKING SPACES 212 TRAILER PARKING SPACES ±154 DOCK POSITIONS

LIGHT INDUSTRIAL (LI) AGRICULTURAL WAREHOUSING (SPECIAL EXCEPTION) ±106.31 ACRES 75 FT. AT MEASURE BUILDING SETBACK LINE FRONT: 40 FT. SIDE: 15 FT.* REAR: 30 FT.* *WHEN A LOT USED OR PROPOSED TO BE USED FOR INDUSTRIAL PURPOSES WITHIN THE LI DISTRICT IS ADJACENT TO A RESIDENTIAL DISTRICT OR A LOT USED FOR RESIDENTIAL PURPOSES, THE MINIMUM SIDE YARD AND REAR YARD SETBACK REQUIREMENT SHALL BE INCREASED TO 80 FEET ALONG SUCH ADJACENT SIDE OR REAR PROPERTY LINE.

