


1 TYPICAL WALL SECTION AT LOADING DOCK  
1/2" = 1'-0"



2 TYPICAL WALL SECTION AT MAN-DOOR AT GRADE  
1/2" = 1'-0"

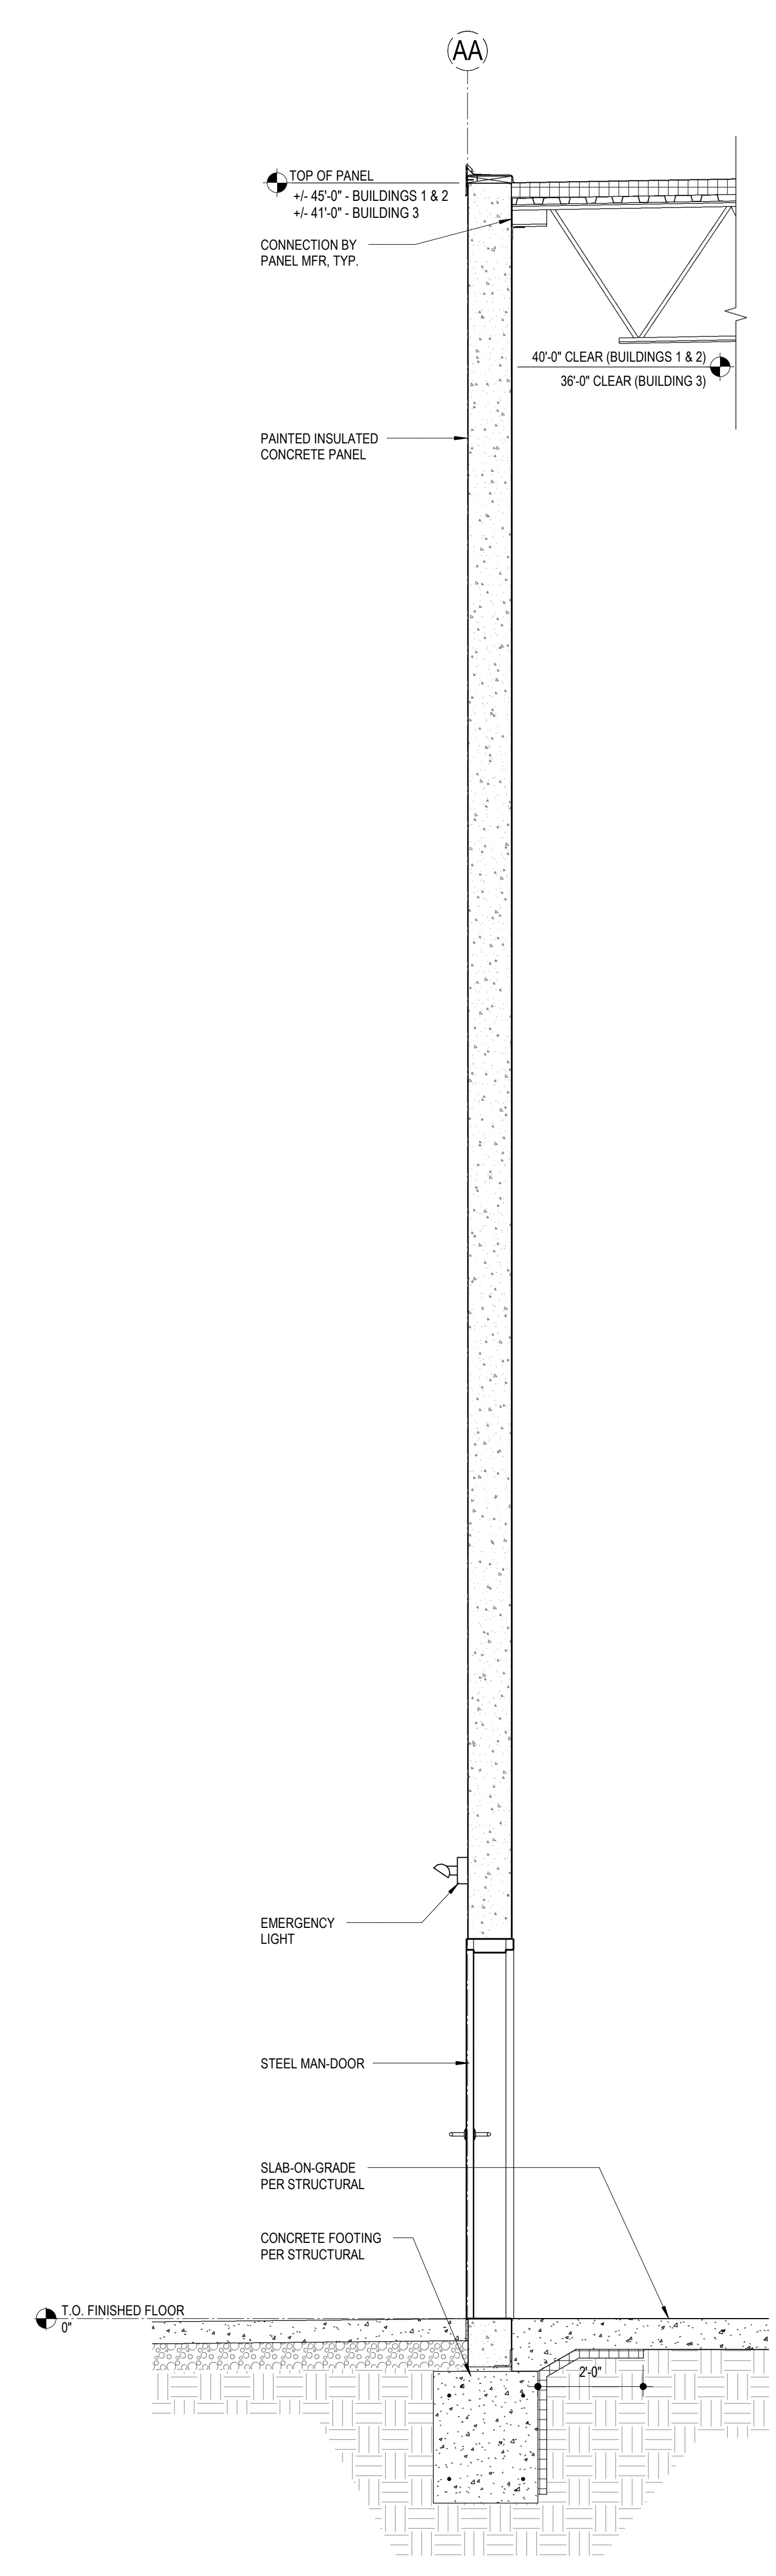