


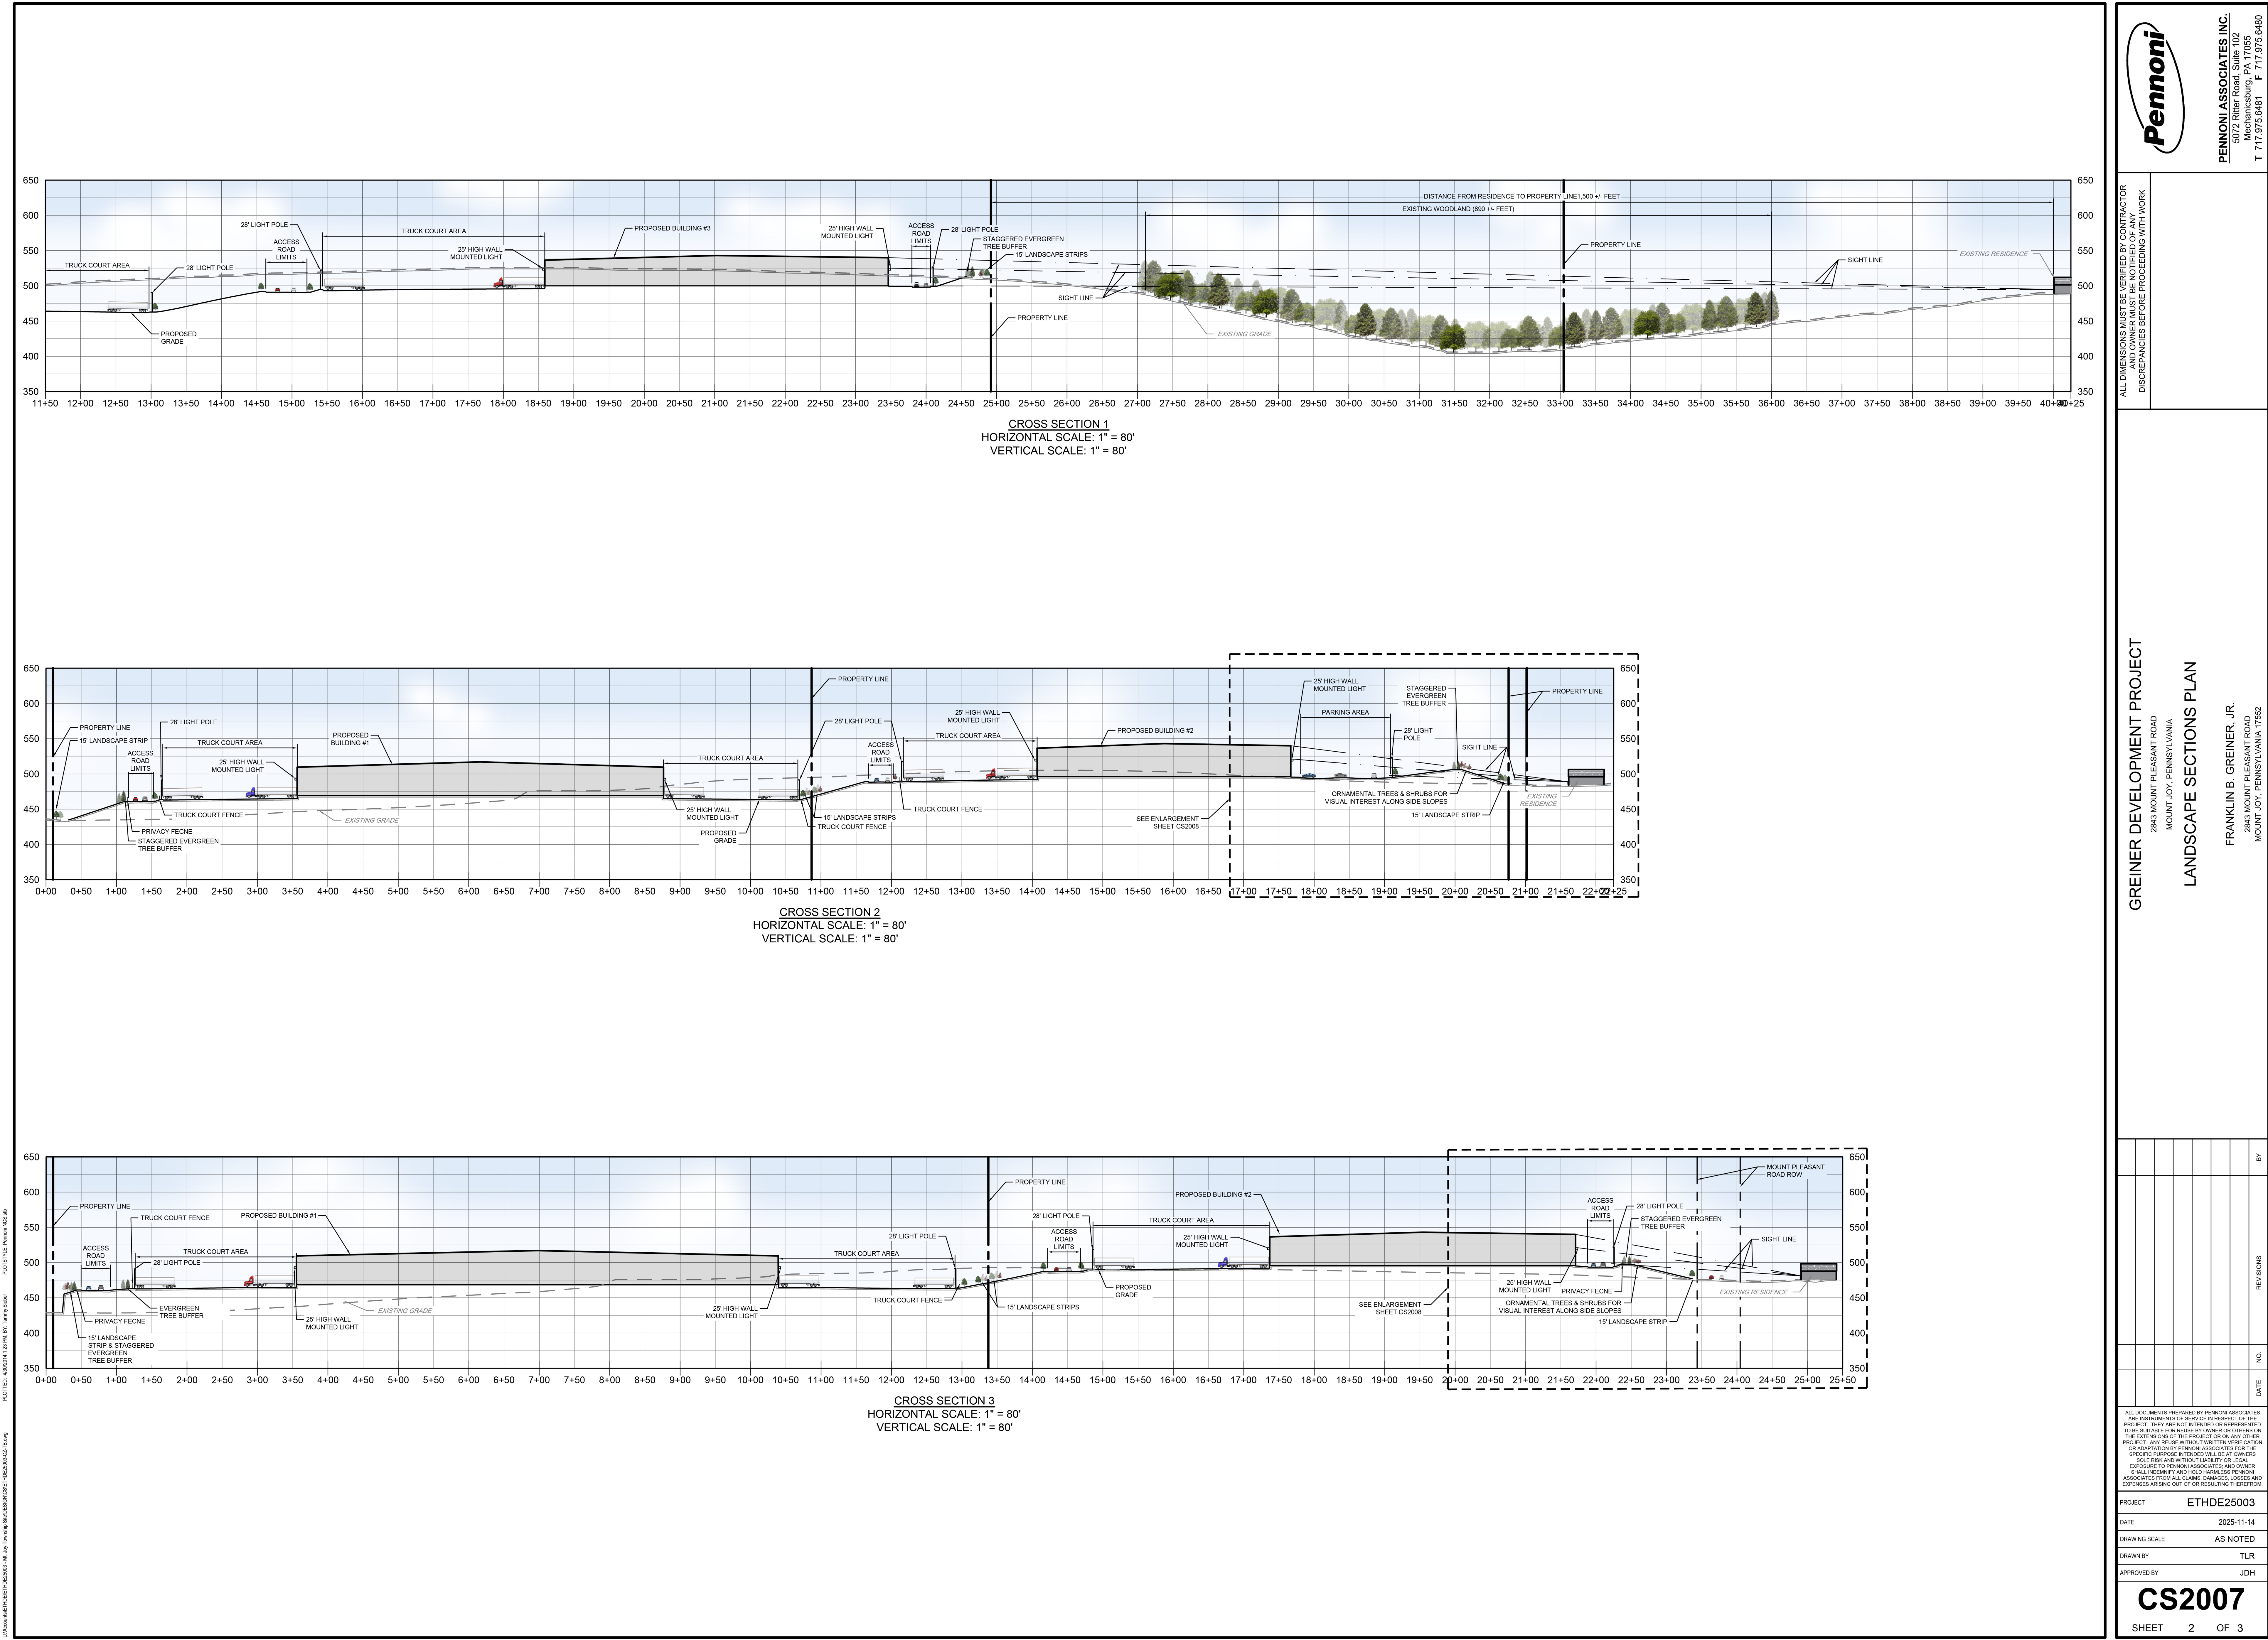





ALL DIMENSIONS MUST BE VERIFIED BY CONTRACTOR  
DISCREPANCIES BEFORE PROCEEDING WITH WORK

GREINER DEVELOPMENT PROJECT  
2843 MOUNT PLEASANT ROAD  
MOUNT JOY, PENNSYLVANIA  
LANDSCAPE SECTIONS PLAN  
FRANKLIN B. GREINER, JR.  
2843 MOUNT PLEASANT ROAD  
MOUNT JOY, PENNSYLVANIA 17052



| NO. | DATE | REVISIONS | BY |
|-----|------|-----------|----|
|     |      |           |    |
|     |      |           |    |
|     |      |           |    |
|     |      |           |    |

ALL DOCUMENTS PREPARED BY PENNONI ASSOCIATES ARE INSTRUMENTS OF SERVICE IN RESPECT OF THE PROJECT. THEY ARE NOT INTENDED OR REPRESENTED TO BE INSTALLED FOR REUSE BY OWNER OR OTHERS ON THE EXTENSIONS OF THE PROJECT OR ON ANY OTHER PROJECT. ANY REUSE WITHOUT WRITTEN VERIFICATION OR ADAPTATION BY PENNONI ASSOCIATES FOR THE SPECIFIC PURPOSE INTENDED WILL BE AT OWNERS SOLE RISK AND WITHOUT LIABILITY OR EXPOSURE TO PENNONI ASSOCIATES. AND OWNER SHALL INDEMNIFY AND HOLD HARMLESS PENNONI ASSOCIATES FROM ALL CLAIMS, DAMAGES, LOSSES AND EXPENSES ARISING OUT OF OR RESULTING THEREFROM.

|               |            |
|---------------|------------|
| PROJECT       | ETHDE25003 |
| DATE          | 2025-11-14 |
| DRAWING SCALE | AS NOTED   |
| DRAWN BY      | TLR        |
| APPROVED BY   | JDH        |
| <b>CS2007</b> |            |
| SHEET 2 OF 3  |            |



EXISTING RESIDENCE IS TOO FAR FROM SITE  
FOR ENLARGED CROSS SECTION 1

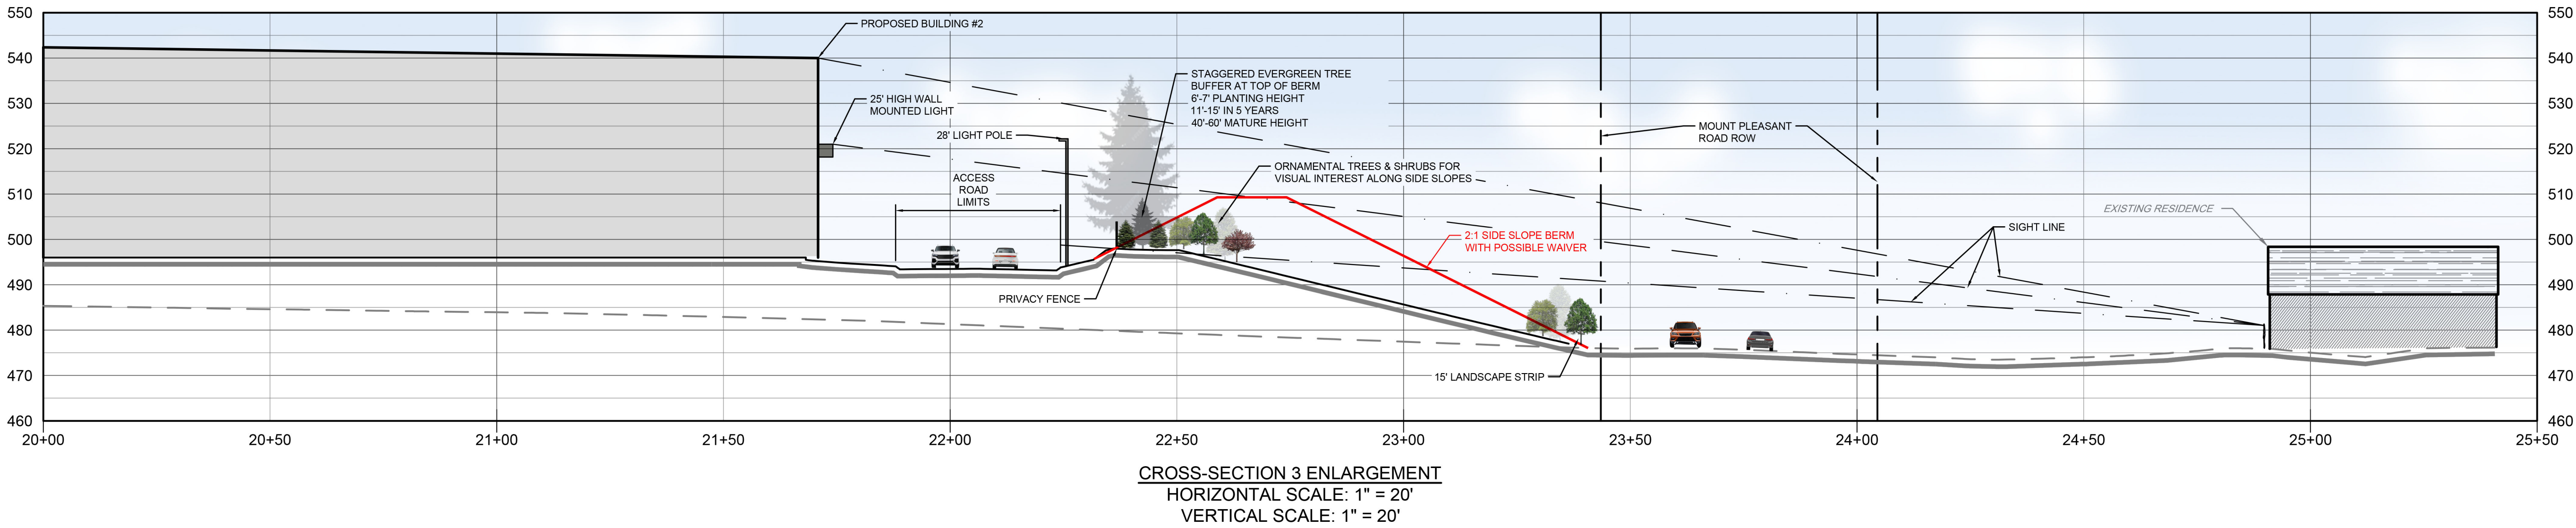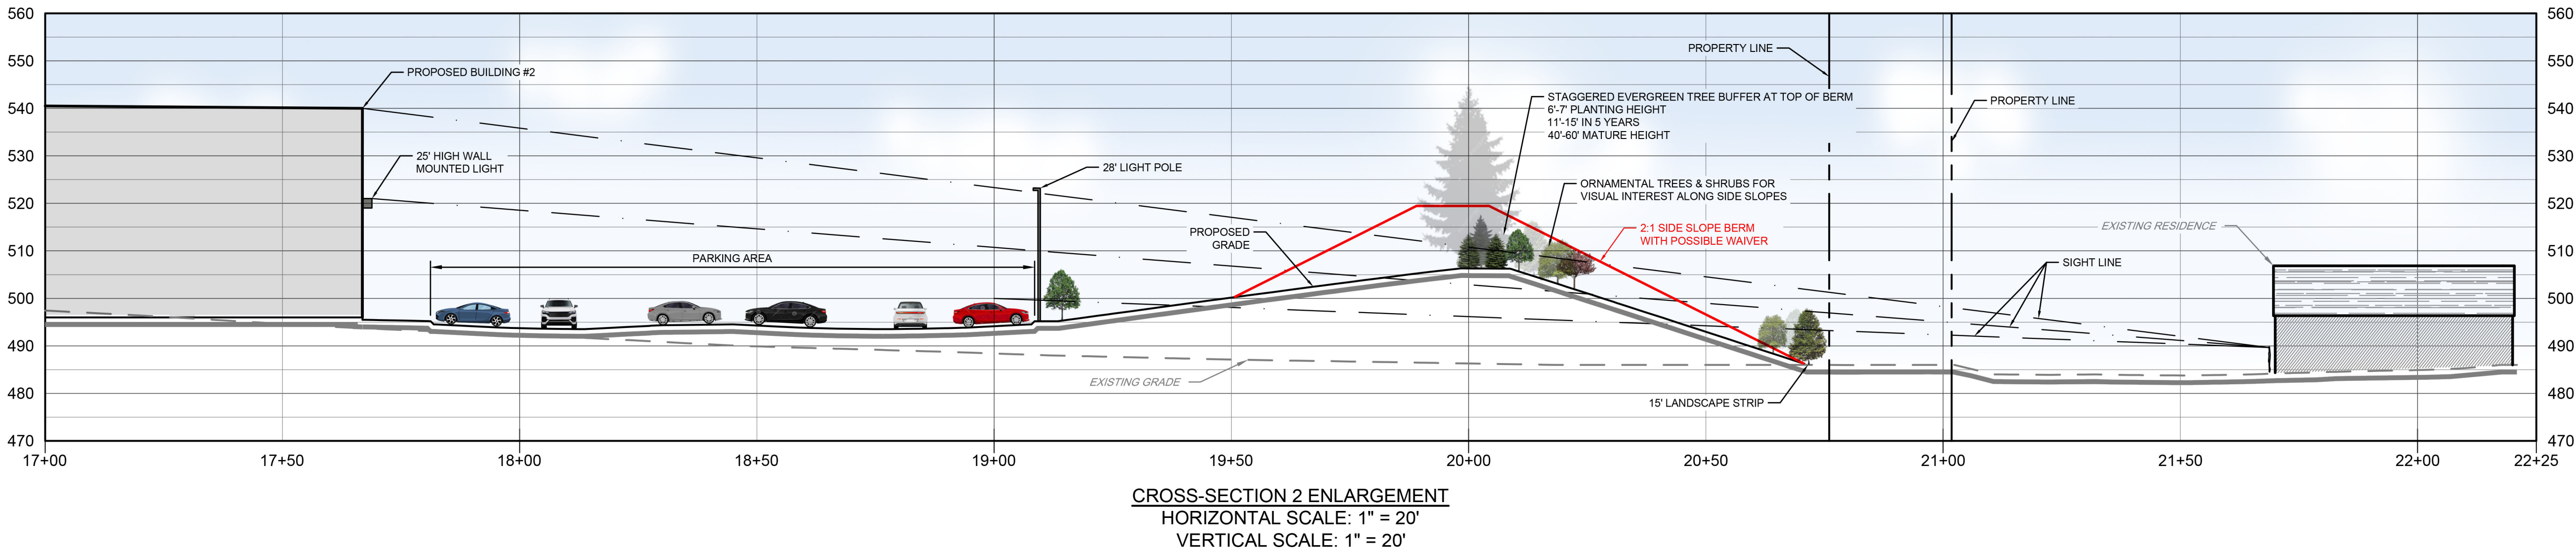

ALL DIMENSIONS MUST BE VERIFIED BY CONTRACTOR  
ON SITE PRIOR TO CONSTRUCTION. DISCREPANCIES  
SHALL BE THE RESPONSIBILITY OF THE CONTRACTOR.

GREINER DEVELOPMENT PROJECT  
2843 MOUNT PLEASANT ROAD  
MOUNT JOY, PENNSYLVANIA

LANDSCAPE SECTIONS PLAN

FRANKLIN B. GREINER, JR.  
2843 MOUNT PLEASANT ROAD  
MOUNT JOY, PENNSYLVANIA 17522

| NO | DATE | REVISIONS | BY |
|----|------|-----------|----|
|    |      |           |    |
|    |      |           |    |
ALL DOCUMENTS PREPARED BY PENNONI ASSOCIATES  
ARE INSTRUMENTS OF SERVICE IN RESPECT OF THE  
PROJECT. THEY ARE NOT INTENDED OR REPRESENTED  
TO BE INSTALLED OR USED BY ANY OTHER PARTY  
OTHER THAN THE CLIENT OR OWNER OF THE PROJECT.  
ANY REUSE WITHOUT WRITTEN VERIFICATION  
OR ADAPTATION BY PENNONI ASSOCIATES FOR THE  
SPECIFIC PURPOSE INTENDED WILL BE AT OWNERS  
SOLE RISK AND WITHOUT LIABILITY OR LEGAL  
EXPOSURE TO PENNONI ASSOCIATES. AND OWNER  
SHALL INDEMNIFY AND HOLD HARMLESS PENNONI  
ASSOCIATES FROM ALL CLAIMS, DAMAGES, LOSSES AND  
EXPENSES ARISING OUT OF OR RESULTING THEREFROM.

|               |            |
|---------------|------------|
| PROJECT       | ETHDE25003 |
| DATE          | 2025-11-14 |
| DRAWING SCALE | AS NOTED   |
| DRAWN BY      | TLR        |
| APPROVED BY   | JDH        |